

FP30

Folded Plank 30mm Rainscreen System




Standard Design Details

www.spanwall.com


SPANWALL 

DATE:	ISSUE:	CHANGE:
17/04/2023	Rev A	
12/10/2023	Rev B	Channel / Notes Added

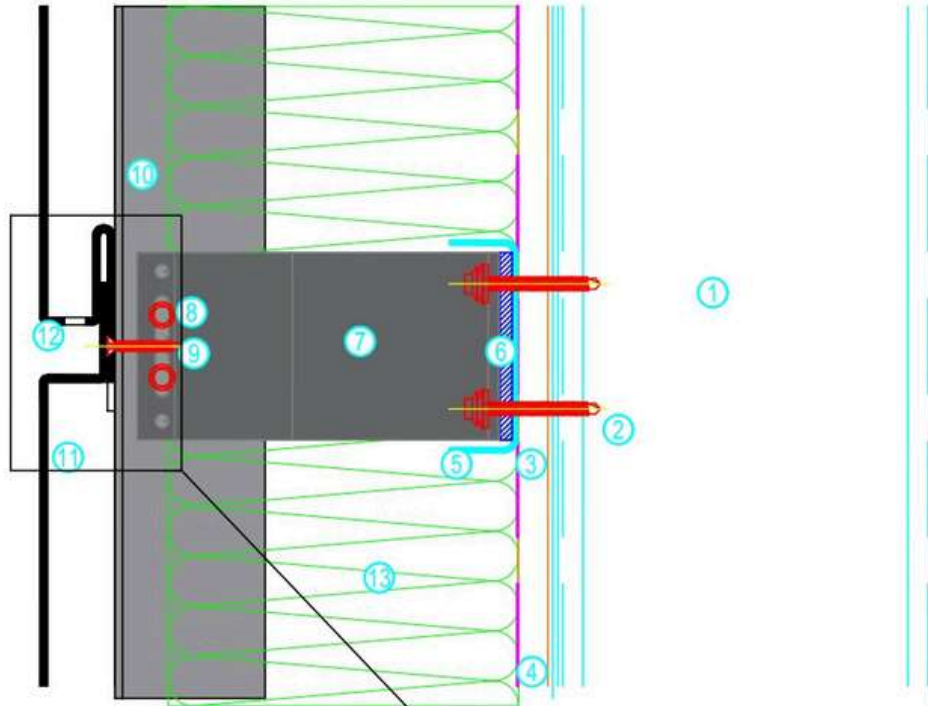

Item	Description
1	Stud Wall (by others)
2	Wall Fixing (by others)
3	Sheathing Board (by others)
4	Vapour Control Layer (by others)
5	Continuous Channel (by others)
6	Thermal Isolator
7	Wall Bracket
8	Mullion Fixing
9	Anti-Lift Fixing
10	Mullion
11	Rainscreen Panel
12	Drainage Hole
13	Insulation (by others)

Note:
Wall construction to be developed and approved to meet deflection, air-tightness, thermal and fire performance requirements.

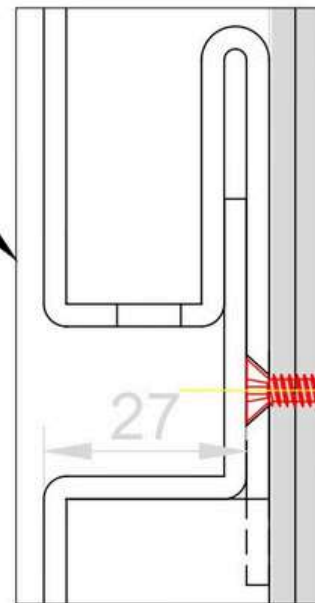

SPANWALL

CARRYDUFF BUSINESS PARK, COMBER ROAD, CARRYDUFF, BELFAST, BT8 8AN.

TEL : +44(0)28 9081 5303 FAX : +44(0)28 9081 5449

E-MAIL : Info@spanwall.com

WEBSITE : www.spanwall.com

TITLE :

Horizontal Joint

DRAWING No. :

Standard Details

DRAWN BY :

Andrew Creane

SCALE :

1:2

PART No. :

FP30-FR-000a

DATE :

17/04/2023


APPROVED BY :

JR

© COPYRIGHT OF THE DESIGNERS.

© DESIGN RIGHTS

DATE:	ISSUE:	CHANGE:
17/04/2023	Rev A	
12/10/2023	Rev B	Channel / Notes Added

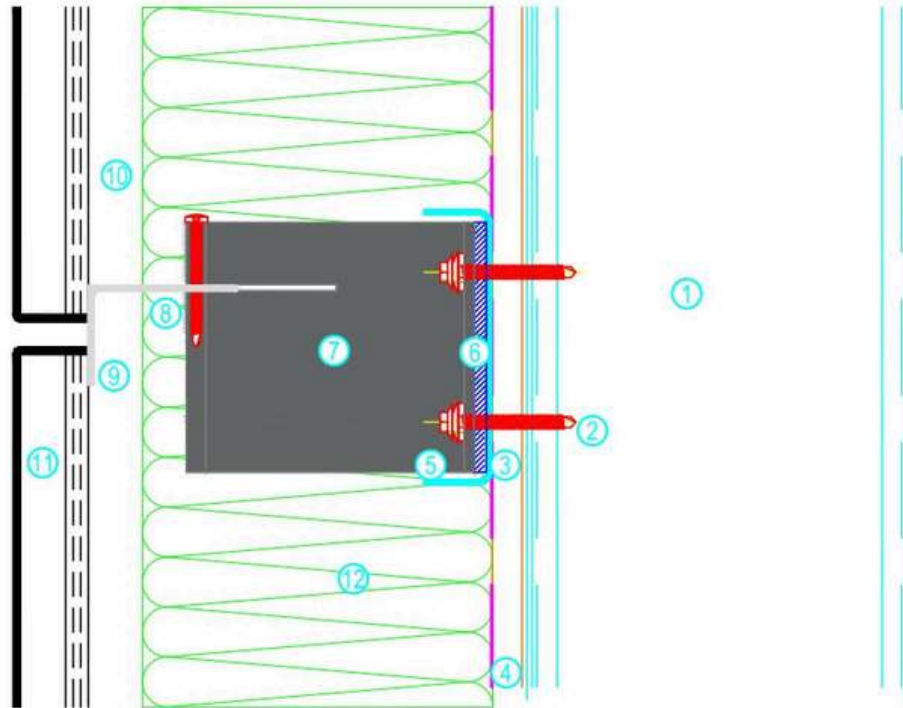

Item	Description
1	Stud Wall (by others)
2	Wall Fixing (by others)
3	Sheathing Board (by others)
4	Vapour Control Layer (by others)
5	Continuous Channel (by others)
6	Thermal Isolator
7	Wall Bracket
8	Rail Fixing
9	Anti-Lift Fixing
10	Rail
11	Rainscreen Panel
12	Insulation (by others)

Note:
Wall construction to be developed and approved to meet deflection, air-tightness, thermal and fire performance requirements.

SPANWALL

CARRYDUFF BUSINESS PARK, COMBER ROAD, CARRYDUFF, BELFAST, BT8 8AN.

TEL : +44(0)28 9081 5303 FAX : +44(0)28 9081 5449

E-MAIL : Info@spanwall.com

WEBSITE : www.spanwall.com

TITLE :

Horizontal Joint

DRAWING No. :

Standard Details

DRAWN BY :

Andrew Creane

SCALE :

1:2

PART No. :

FP30-FR-000b

DATE :

17/04/2023


APPROVED BY :

JR

© COPYRIGHT OF THE DESIGNERS.

DR DESIGN RIGHTS

DATE:	ISSUE:	CHANGE:
17/04/2023	Rev A	
12/10/2023	Rev B	Channel / Notes Added

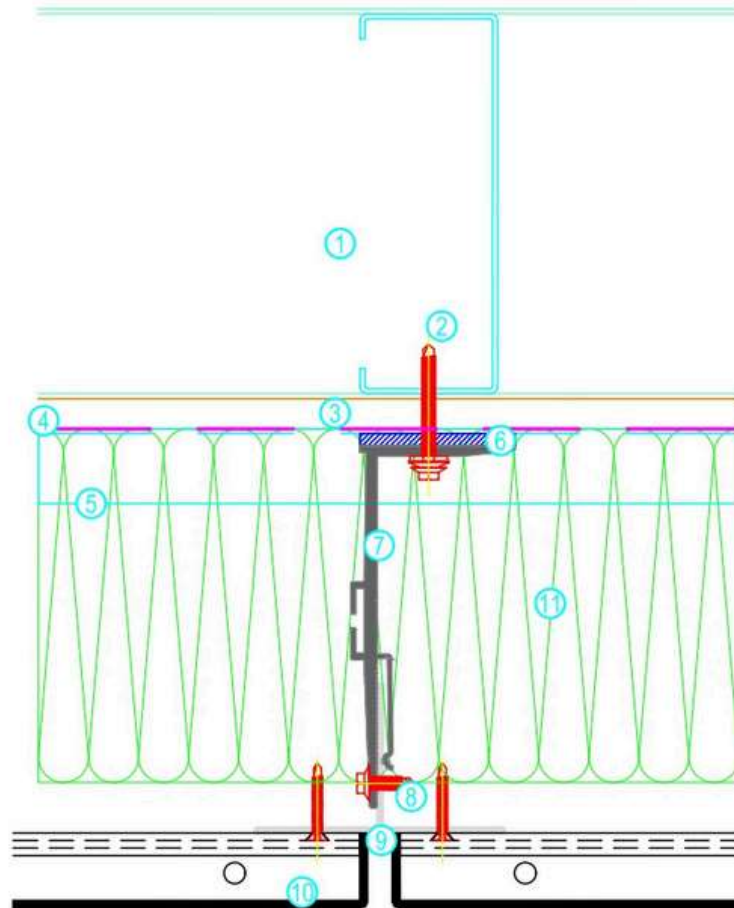

Item	Description
1	Stud Wall (by others)
2	Wall Fixing (by others)
3	Sheathing Board (by others)
4	Vapour Control Layer (by others)
5	Continuous Channel (by others)
6	Thermal Isolator
7	Wall Bracket
8	Mullion Fixing
9	Mullion
10	Rainscreen Panel
11	Insulation (by others)

Note:

Wall construction to be developed and approved to meet deflection, air-tightness, thermal and fire performance requirements.

SPANWALL 

CARRYDUFF BUSINESS PARK, COMBER ROAD, CARRYDUFF, BELFAST, BT8 8AN.

TEL : +44(0)28 9081 5303 FAX : +44(0)28 9081 5449

E-MAIL : Info@spanwall.com

WEBSITE : www.spanwall.com

TITLE :

Vertical Joint

DRAWING No. :

Standard Details

DRAWN BY :

Andrew Creane

SCALE :

1:2

PART No. :

FP30-001a

DATE :

17/04/2023


APPROVED BY :

JR

© COPYRIGHT OF THE DESIGNERS.

© DESIGN RIGHTS

DATE:	ISSUE:	CHANGE:
17/04/2023	Rev A	
12/10/2023	Rev B	Channel / Notes Added

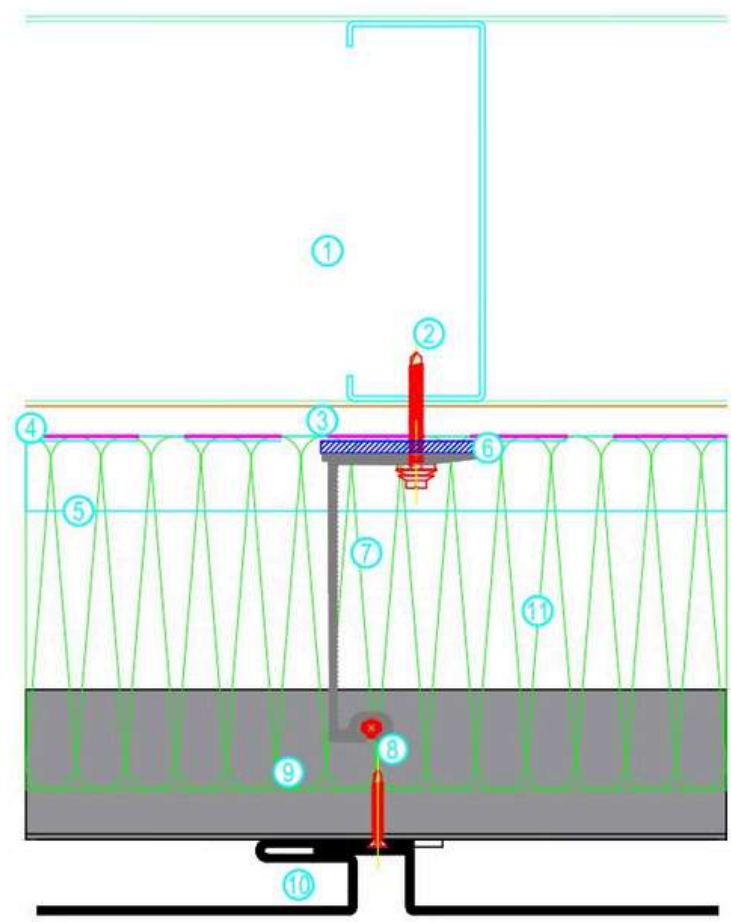

Item	Description
1	Stud Wall (by others)
2	Wall Fixing (by others)
3	Sheathing Board (by others)
4	Vapour Control Layer (by others)
5	Continuous Channel (by others)
6	Thermal Isolator
7	Wall Bracket
8	Rail Fixing
9	Rail
10	Rainscreen Panel
11	Insulation (by others)


Note:
 Wall construction to be developed and approved to meet deflection, air-tightness, thermal and fire performance requirements.

SPANWALL

CARRYDUFF BUSINESS PARK, COMBER ROAD, CARRYDUFF, BELFAST, BT8 8AN.
 TEL : +44(0)28 9081 5303 FAX : +44(0)28 9081 5449
 E-MAIL : Info@spanwall.com
 WEBSITE : www.spanwall.com

TITLE :		Vertical Joint	
DRAWING No. :	Standard Details	DRAWN BY :	Andrew Creane
PART No. :	FP30-001b	DATE :	17/04/2023
		SCALE :	1:2
		APPROVED BY :	JR
© COPYRIGHT OF THE DESIGNERS.		© DESIGN RIGHTS	

DATE:	ISSUE:	CHANGE:
19/04/2023	Rev A	
12/10/2023	Rev B	Channel / Notes Added

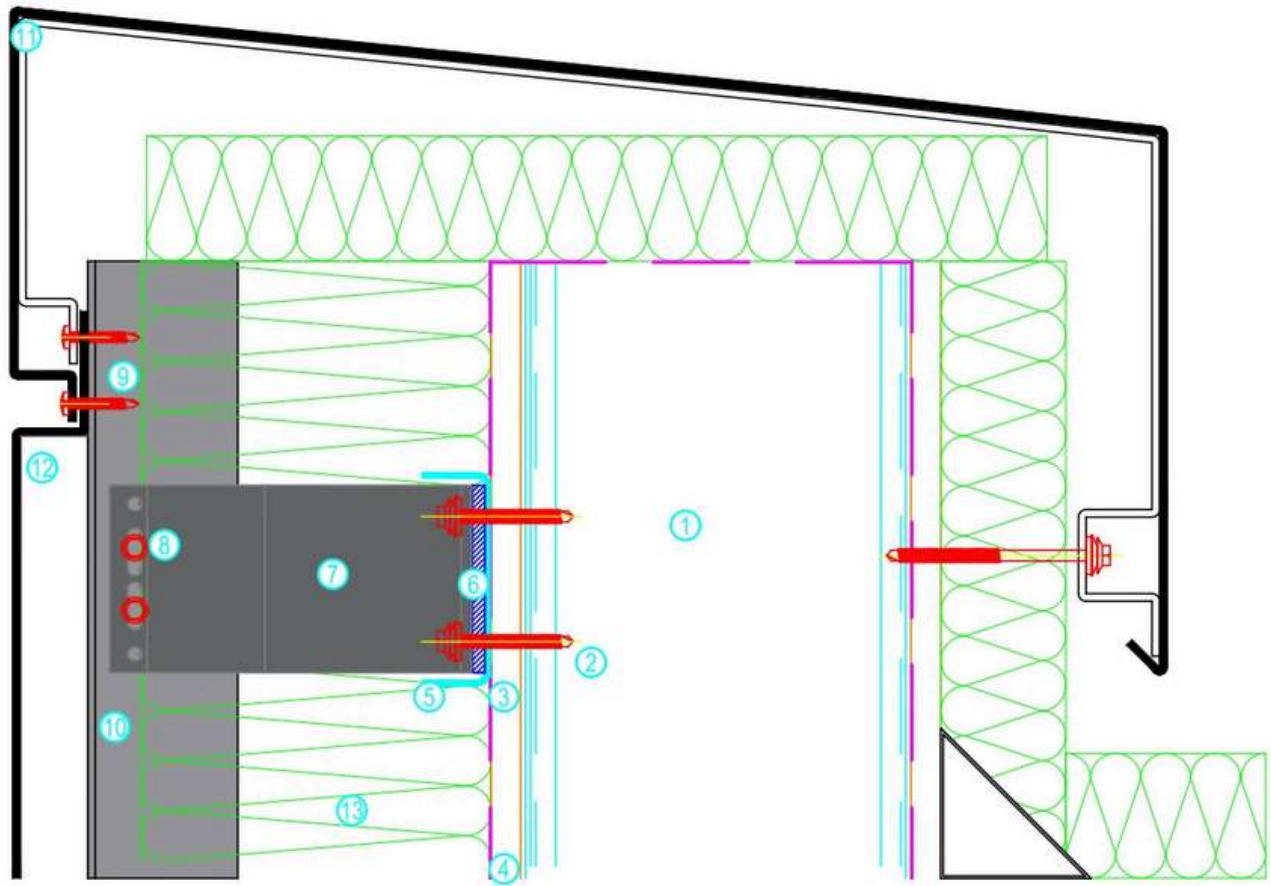

Item	Description
1	Stud Wall (by others)
2	Wall Fixing (by others)
3	Sheathing Board (by others)
4	Vapour Control Layer (by others)
5	Continuous Channel (by others)
6	Thermal Isolator
7	Wall Bracket
8	Mullion Fixing
9	Anti-Lift Fixing
10	Mullion
11	Coping Panel (Typical)
12	Rainscreen Panel
13	Insulation (by others)


Note:
Wall construction to be developed and approved to meet deflection, air-tightness, thermal and fire performance requirements.

SPANWALL 

CARRYDUFF BUSINESS PARK, COMBER ROAD, CARRYDUFF, BELFAST, BT8 8AN.
 TEL : +44(0)28 9081 5303 FAX : +44(0)28 9081 5449
 E-MAIL : Info@spanwall.com
 WEBSITE : www.spanwall.com

TITLE :		Coping Detail	
DRAWING No. :	Standard Details	DRAWN BY :	Andrew Creane
PART No. :	FP30-002a	DATE :	19/04/2023
		SCALE :	1:3
		APPROVED BY :	JR
© COPYRIGHT OF THE DESIGNERS.		© DESIGN RIGHTS	

DATE:	ISSUE:	CHANGE:
12/10/2023	Rev A	

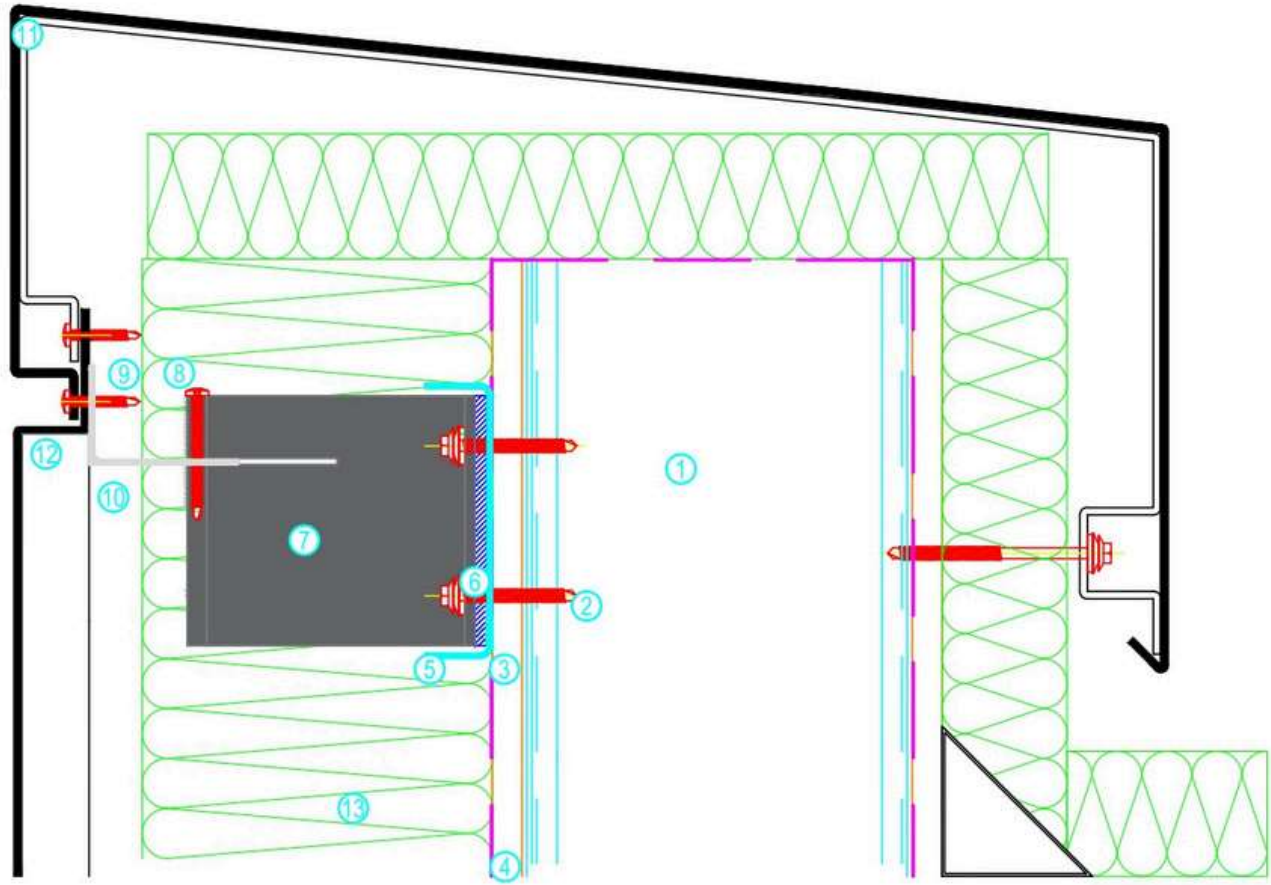

Item	Description
1	Stud Wall (by others)
2	Wall Fixing (by others)
3	Sheathing Board (by others)
4	Vapour Control Layer (by others)
5	Continuous Channel (by others)
6	Thermal Isolator
7	Wall Bracket
8	Rail Fixing
9	Anti-Lift Fixing
10	Rail
11	Coping Panel (Typical)
12	Rainscreen Panel
13	Insulation (by others)


Note:
 Wall construction to be developed and approved to meet deflection, air-tightness, thermal and fire performance requirements.

SPANWALL 

CARRYDUFF BUSINESS PARK, COMBER ROAD, CARRYDUFF, BELFAST, BT8 8AN.
 TEL : +44(0)28 9081 5303 FAX : +44(0)28 9081 5449
 E-MAIL : Info@spanwall.com
 WEBSITE : www.spanwall.com

TITLE :		Coping Detail	
DRAWING No. :	Standard Details	DRAWN BY :	Andrew Creane
PART No. :	FP30-002b	DATE :	12/10/2023
		SCALE :	1:3
		APPROVED BY :	JR
© COPYRIGHT OF THE DESIGNERS.		© DESIGN RIGHTS	

DATE:	ISSUE:	CHANGE:
19/04/2023	Rev A	
12/10/2023	Rev B	Channel / Notes Added

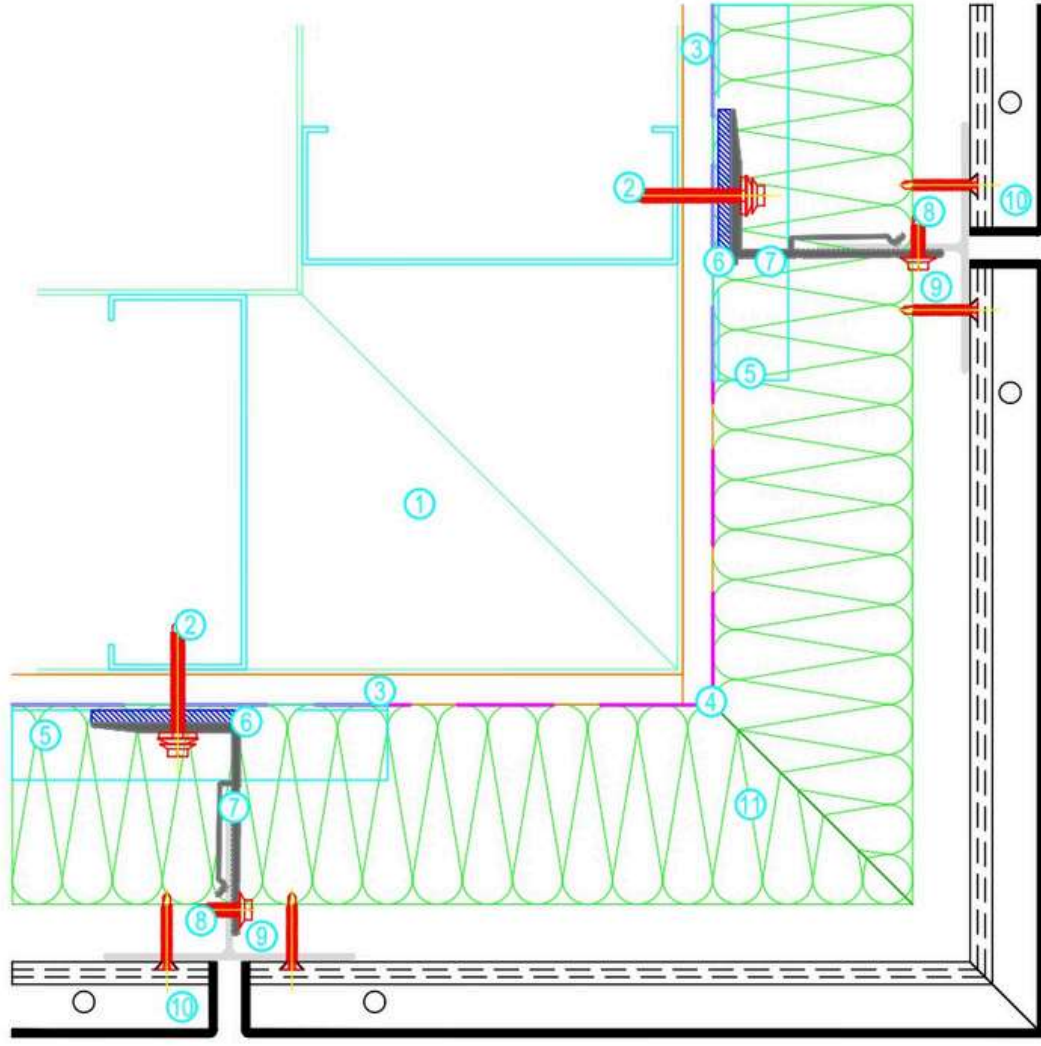

Item	Description
1	Stud Wall (by others)
2	Wall Fixing (by others)
3	Sheathing Board (by others)
4	Vapour Control Layer (by others)
5	Continuous Channel (by others)
6	Thermal Isolator
7	Wall Bracket
8	Mullion Fixing
9	Mullion
10	Rainscreen Panel
11	Insulation (by others)


Note:
 Wall construction to be developed and approved to meet deflection, air-tightness, thermal and fire performance requirements.

SPANWALL

CARRYDUFF BUSINESS PARK, COMBER ROAD, CARRYDUFF, BELFAST, BT8 8AN.
 TEL : +44(0)28 9081 5303 FAX : +44(0)28 9081 5449
 E-MAIL : Info@spanwall.com
 WEBSITE : www.spanwall.com

TITLE :		External Corner Detail	
DRAWING No. :	Standard Details	DRAWN BY :	Andrew Creane
PART No. :	FP30-003a	DATE :	19/04/2023
		SCALE :	1:3
		APPROVED BY :	JR
© COPYRIGHT OF THE DESIGNERS.		DP DESIGN RIGHTS	

DATE:	ISSUE:	CHANGE:
19/04/2023	Rev A	
12/10/2023	Rev B	Channel / Notes Added

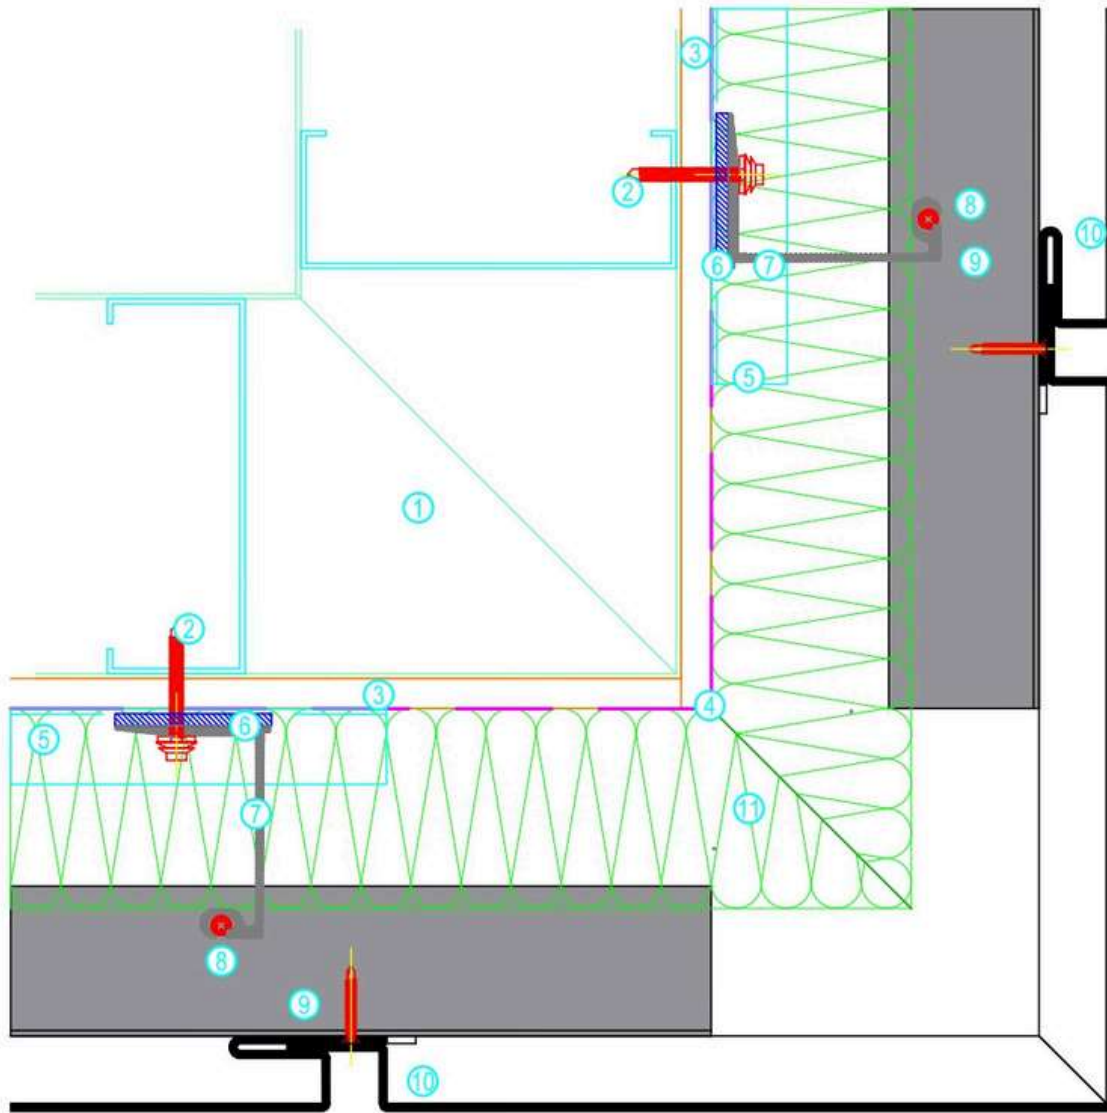

Item	Description
1	Stud Wall (by others)
2	Wall Fixing (by others)
3	Sheathing Board (by others)
4	Vapour Control Layer (by others)
5	Continuous Channel (by others)
6	Thermal Isolator
7	Wall Bracket
8	Rail Fixing
9	Rail
10	Rainscreen Panel
11	Insulation (by others)

Note:
 Wall construction to be developed and approved to meet deflection, air-tightness, thermal and fire performance requirements.

SPANWALL

CARRYDUFF BUSINESS PARK, COMBER ROAD, CARRYDUFF, BELFAST, BT8 8AN.

TEL : +44(0)28 9081 5303 FAX : +44(0)28 9081 5449

E-MAIL : Info@spanwall.com

WEBSITE : www.spanwall.com

TITLE :

External Corner Detail

DRAWING No. :

Standard Details

DRAWN BY :

Andrew Creane

SCALE :

1:3

PART No. :

FP30-003

DATE :

19/04/2023


APPROVED BY :

JR

© COPYRIGHT OF THE DESIGNERS.

DP DESIGN RIGHTS

DATE:	ISSUE:	CHANGE:
20/04/2023	Rev A	
12/10/2023	Rev B	Channel / Notes Added

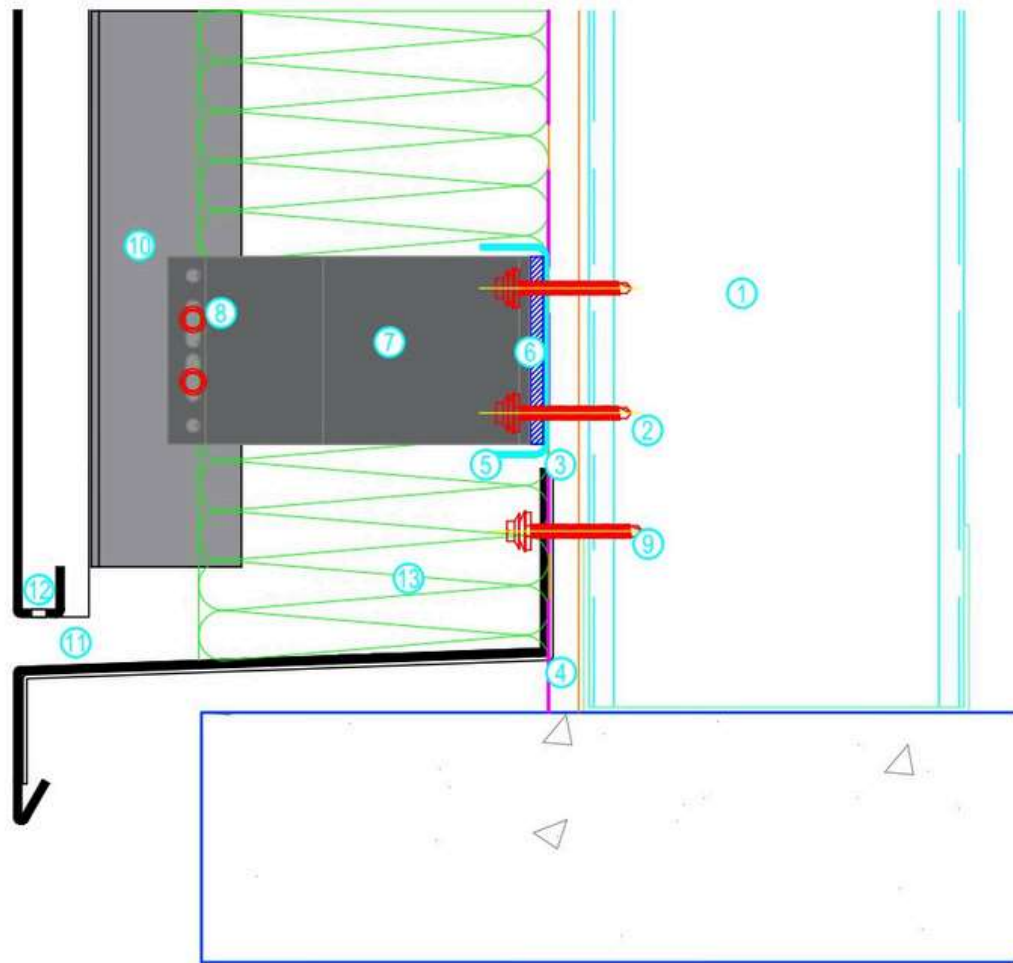

Item	Description
1	Stud Wall (by others)
2	Wall Fixing (by others)
3	Sheathing Board (by others)
4	Vapour Control Layer (by others)
5	Continuous Channel (by others)
6	Thermal Isolator
7	Wall Bracket
8	Mullion Fixing
9	Cill Fixing
10	Mullion
11	Bottom Cill
12	Rainscreen Panel
13	Insulation (by others)

Note:
Wall construction to be developed and approved to meet deflection, air-tightness, thermal and fire performance requirements.

SPANWALL

CARRYDUFF BUSINESS PARK, COMBER ROAD, CARRYDUFF, BELFAST, BT8 8AN.

TEL : +44(0)28 9081 5303 FAX : +44(0)28 9081 5449

E-MAIL : Info@spanwall.com

WEBSITE : www.spanwall.com

TITLE :

Bottom Cill

DRAWING No. :

Standard Details

DRAWN BY :

Andrew Creane

SCALE :

1:2

PART No. :

FP30-004a

DATE :

20/04/2023


APPROVED BY :

JR

© COPYRIGHT OF THE DESIGNERS.

© DESIGN RIGHTS

DATE:	ISSUE:	CHANGE:
12/10/2023	Rev A	

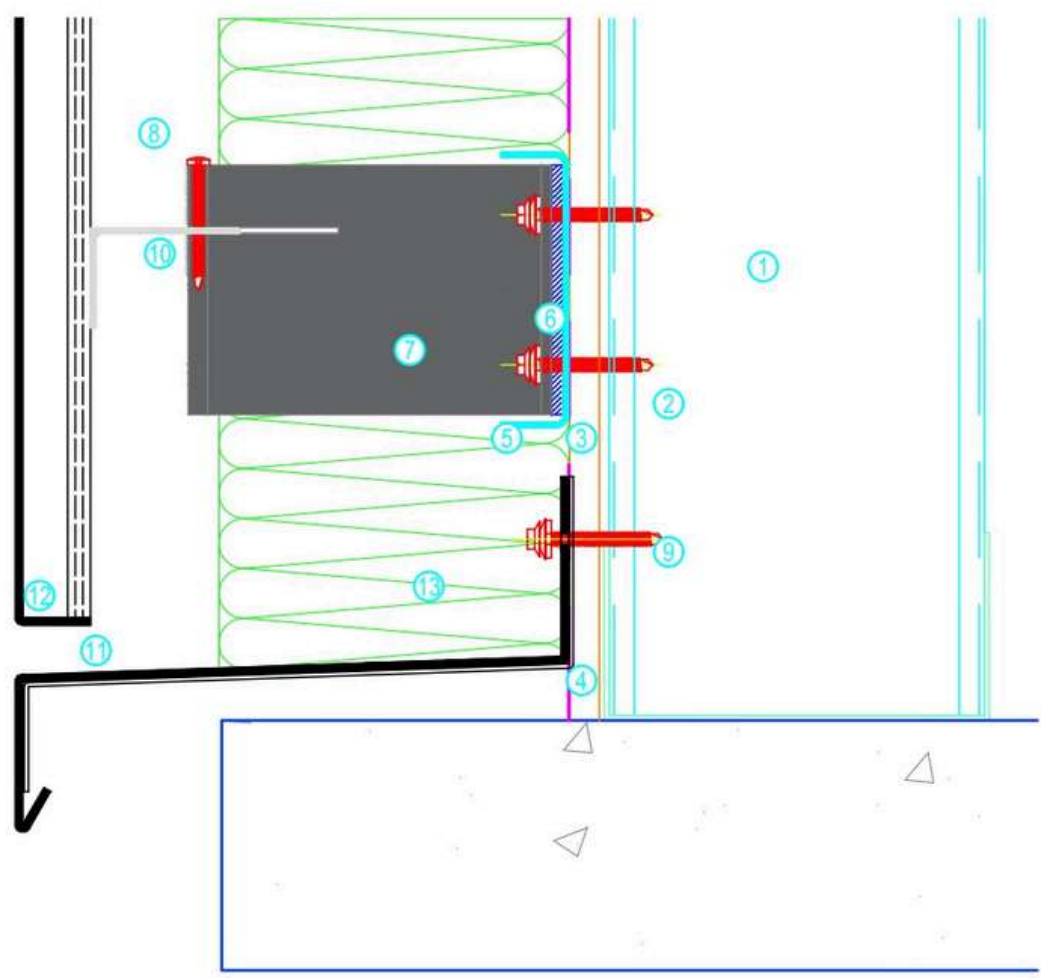

Item	Description
1	Stud Wall (by others)
2	Wall Fixing (by others)
3	Sheathing Board (by others)
4	Vapour Control Layer (by others)
5	Continuous Channel (by others)
6	Thermal Isolator
7	Wall Bracket
8	Rail Fixing
9	Cill Fixing
10	Rail
11	Bottom Cill
12	Rainscreen Panel
13	Insulation (by others)


Note:
 Wall construction to be developed and approved to meet deflection, air-tightness, thermal and fire performance requirements.

SPANWALL 

CARRYDUFF BUSINESS PARK, COMBER ROAD, CARRYDUFF, BELFAST, BT8 8AN.
 TEL : +44(0)28 9081 5303 FAX : +44(0)28 9081 5449
 E-MAIL : Info@spanwall.com
 WEBSITE : www.spanwall.com

TITLE :		Bottom Cill	
DRAWING No. :	Standard Details	DRAWN BY :	Andrew Creane
PART No. :	FP30-004b	DATE :	12/10/2023
		SCALE :	1:2
		APPROVED BY :	JR
© COPYRIGHT OF THE DESIGNERS.		© DESIGN RIGHTS	

DATE:	ISSUE:	CHANGE:
20/04/2023	Rev A	
12/10/2023	Rev B	Channel / Notes Added

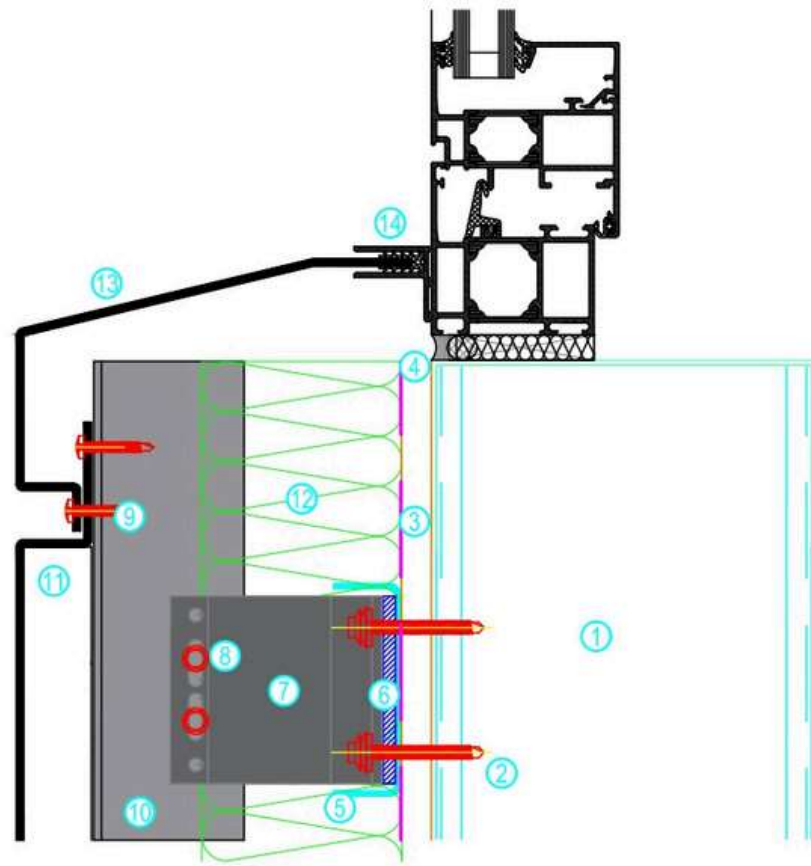

Item	Description
1	Stud Wall (by others)
2	Wall Fixing (by others)
3	Sheathing Board (by others)
4	Vapour Control Layer (by others)
5	Continuous Channel (by others)
6	Thermal Isolator
7	Wall Bracket
8	Mullion Fixing
9	Anti-Lift Fixing
10	Mullion
11	Rainscreen Panel
12	Insulation (by others)
13	Window Cill Flashing
14	F-Section


Note:
Wall construction to be developed and approved to meet deflection, air-tightness, thermal and fire performance requirements.

SPANWALL

CARRYDUFF BUSINESS PARK, COMBER ROAD, CARRYDUFF, BELFAST, BT8 8AN.
 TEL : +44(0)28 9081 5303 FAX : +44(0)28 9081 5449
 E-MAIL : Info@spanwall.com
 WEBSITE : www.spanwall.com

TITLE :		Window Cill	
DRAWING No. :	Standard Details	DRAWN BY :	Andrew Creane
PART No. :	FP30-005a	DATE :	20/04/2023
		SCALE :	1:2
		APPROVED BY :	JR
© COPYRIGHT OF THE DESIGNERS.		DESIGN RIGHTS	

DATE:	ISSUE:	CHANGE:
12/10/2023	Rev A	

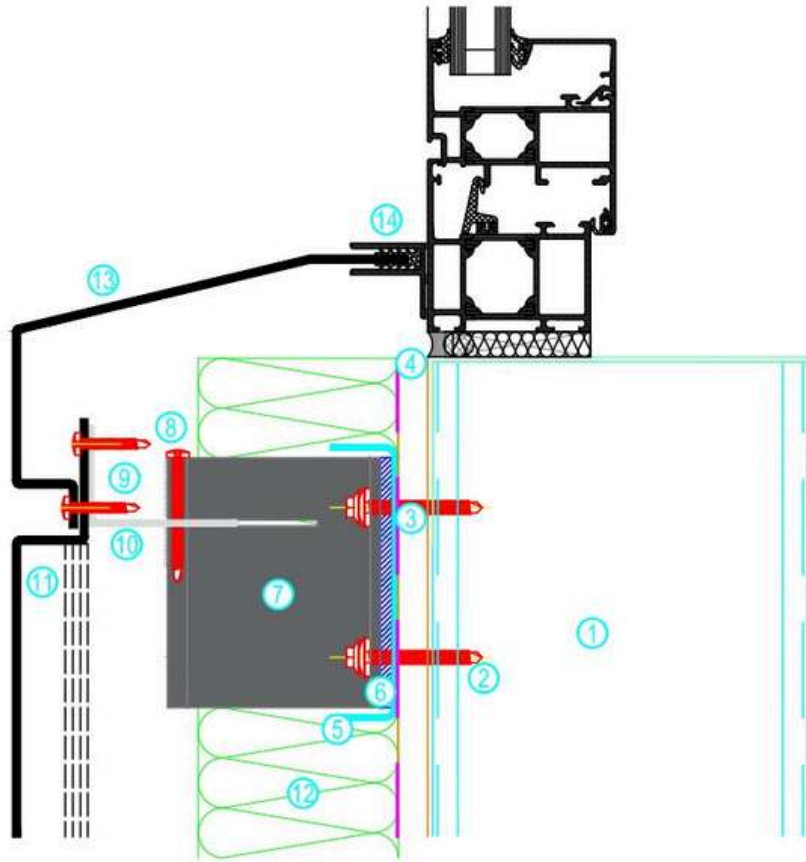

Item	Description
1	Stud Wall (by others)
2	Wall Fixing (by others)
3	Sheathing Board (by others)
4	Vapour Control Layer (by others)
5	Continuous Channel (by others)
6	Thermal Isolator
7	Wall Bracket
8	Rail Fixing
9	Anti-Lift Fixing
10	Rail
11	Rainscreen Panel
12	Insulation (by others)
13	Window Cill Flashing
14	F-Section

Note:
Wall construction to be developed and approved to meet deflection, air-tightness, thermal and fire performance requirements.

SPANWALL

CARRYDUFF BUSINESS PARK, COMBER ROAD, CARRYDUFF, BELFAST, BT8 8AN.

TEL : +44(0)28 9081 5303 FAX : +44(0)28 9081 5449

E-MAIL : Info@spanwall.com

WEBSITE : www.spanwall.com

TITLE :

Window Cill

DRAWING No. :

Standard Details

DRAWN BY :

Andrew Creane

SCALE :

1:2

PART No. :

FP30-005b

DATE :

20/04/2023


APPROVED BY :

JR

© COPYRIGHT OF THE DESIGNERS.

© DESIGN RIGHTS

DATE:	ISSUE:	CHANGE:
20/04/2023	Rev A	
12/10/2023	Rev B	Channel / Notes Added

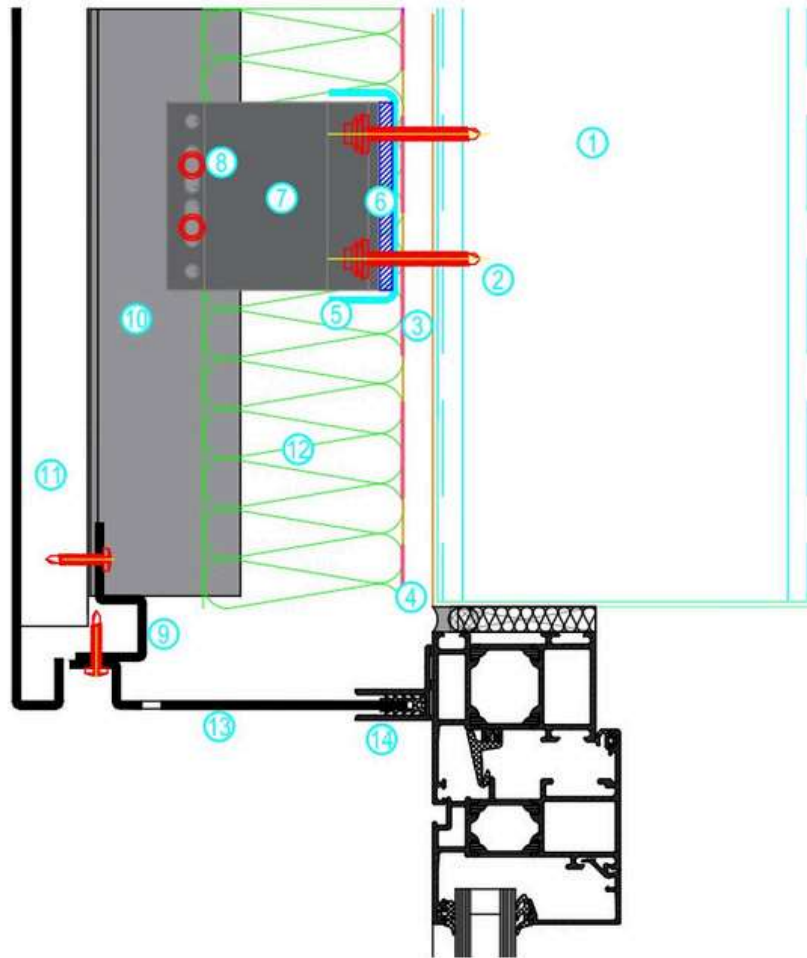

Item	Description
1	Stud Wall (by others)
2	Wall Fixing (by others)
3	Sheathing Board (by others)
4	Vapour Control Layer (by others)
5	Continuous Channel (by others)
6	Thermal Isolator
7	Wall Bracket
8	Mullion Fixing
9	Support Angle
10	Mullion
11	Rainscreen Panel
12	Insulation (by others)
13	Head Flashing
14	F-Section

Note:

Wall construction to be developed and approved to meet deflection, air-tightness, thermal and fire performance requirements.

SPANWALL

CARRYDUFF BUSINESS PARK, COMBER ROAD, CARRYDUFF, BELFAST, BT8 8AN.

TEL : +44(0)28 9081 5303 FAX : +44(0)28 9081 5449

E-MAIL : Info@spanwall.com

WEBSITE : www.spanwall.com

TITLE :

Window Head

DRAWING No. :

Standard Details

DRAWN BY :

Andrew Creane

SCALE :

1:2

PART No. :

FP30-006a

DATE :

20/04/2023

APPROVED BY :











JR

© COPYRIGHT OF THE DESIGNERS.

© DESIGN RIGHTS

DATE:	ISSUE:	CHANGE:
21/04/2023	Rev A	
12/10/2023	Rev B	Cladding Zones Adjusted

(L)GEM1
 * - Maximum panel position to inside
 ** - Maximum panel position to outside
 SPP - Standard panel position

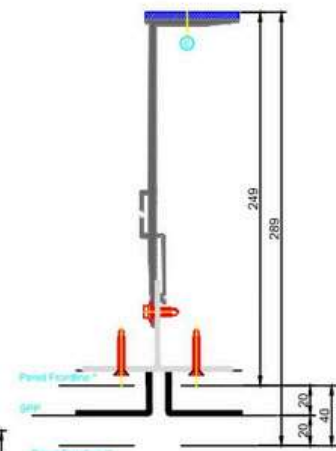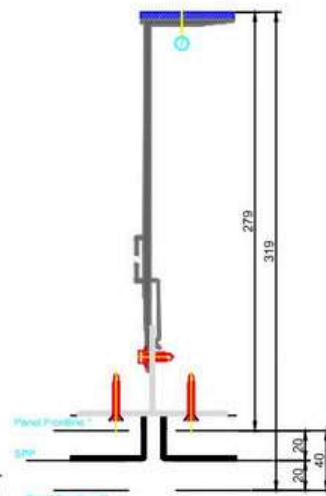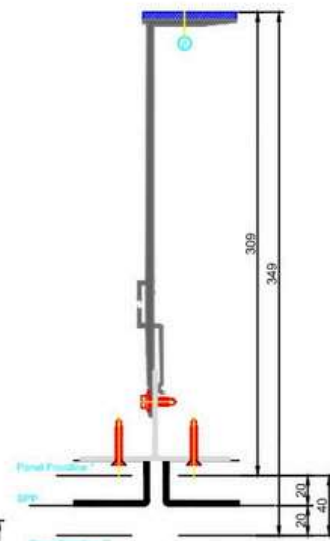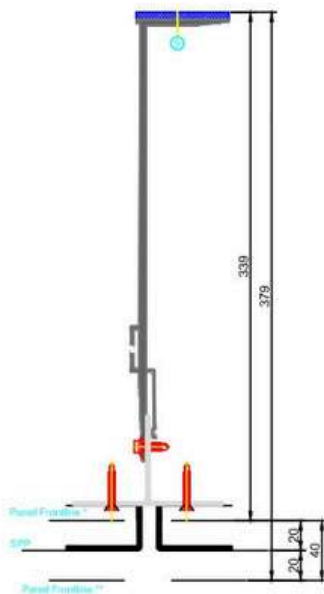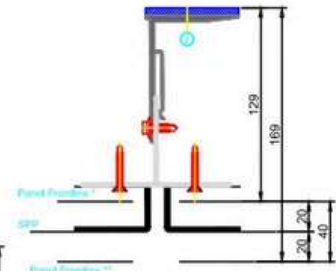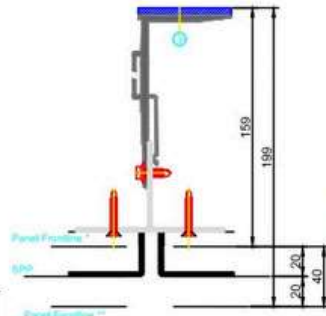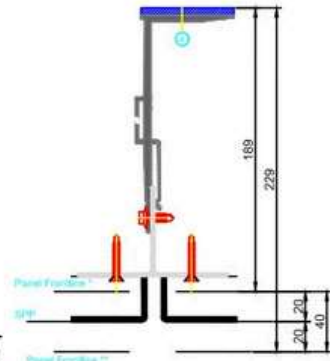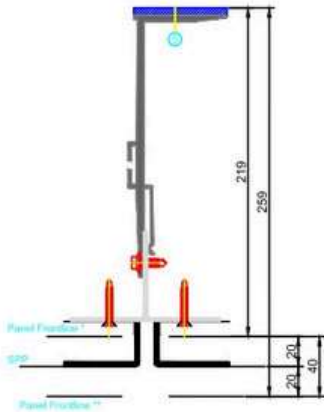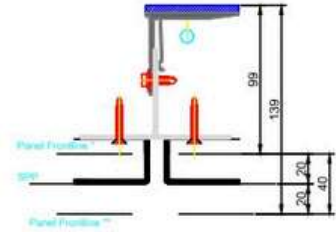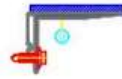

Panel Description	Cladding Zone Range
FP30 Standard 000	FP30 Standard
FP30 Standard 001	FP30 Standard
SPANWALL

CARRYDUFF BUSINESS PARK, COMBER ROAD, CARRYDUFF, BELFAST, BT8 8AN.
 TEL : +44(0)28 9081 5303 FAX : +44(0)28 9081 5449
 E-MAIL : Info@spanwall.com
 WEBSITE : www.spanwall.com

TITLE : Cladding Zone Variations	
DRAWING No. : Standard Details	DRAWN BY : Andrew Creane
PART No. : FP30-008a	DATE : 21/04/2023
SCALE : NTS	
APPROVED BY : JR	
© COPYRIGHT OF THE DESIGNERS. DR DESIGN RIGHTS	

DATE:	ISSUE:	CHANGE:
12/10/2023	Rev A	

* - Maximum panel position to inside
 ** - Maximum panel position to outside
 SPP - Standard panel position

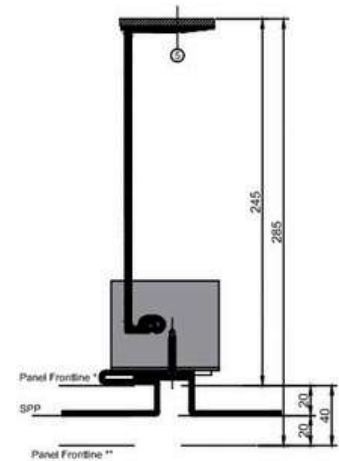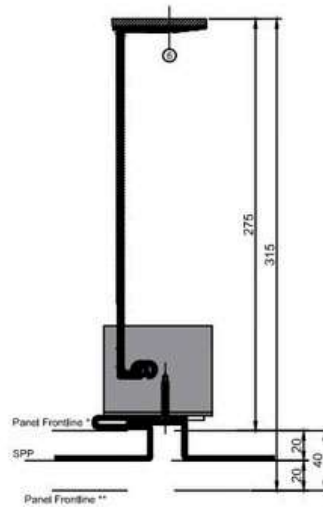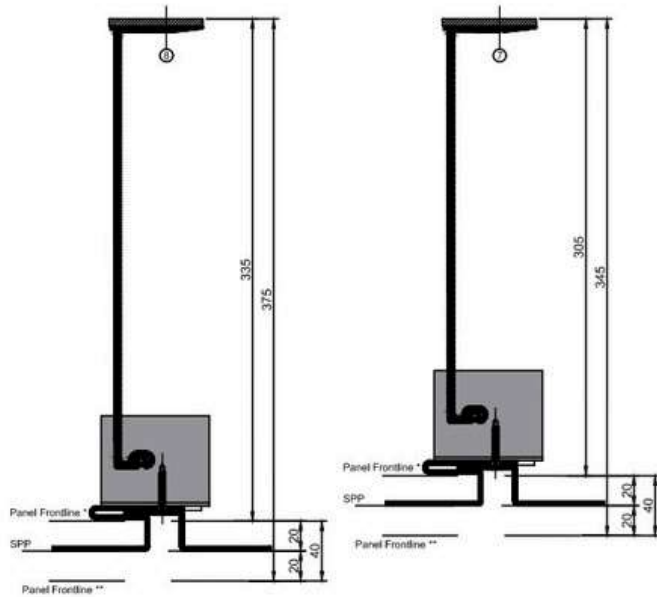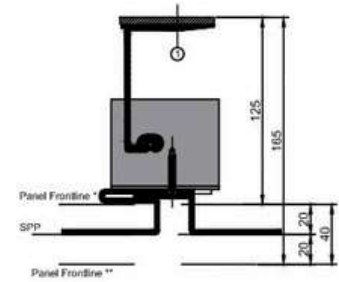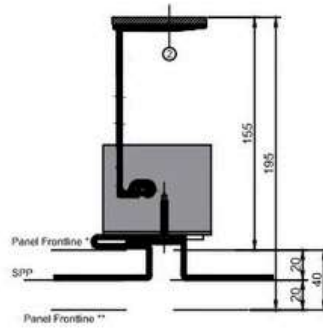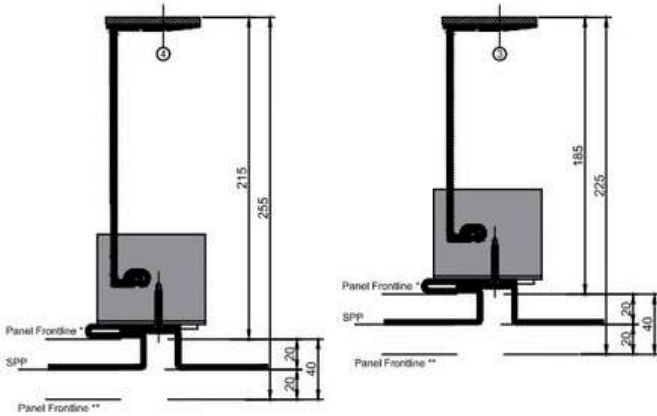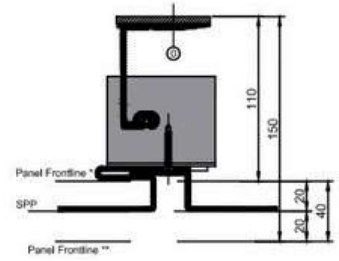

Item	Description	Cladding Zone Range
0	Wall Bracket 25	110 - 150mm
1	Wall Bracket 90	125 - 165mm
2	Wall Bracket 120	155 - 195mm
3	Wall Bracket 150	185 - 225mm
4	Wall Bracket 180	215 - 255mm
5	Wall Bracket 210	245 - 285mm
6	Wall Bracket 240	275 - 315mm
7	Wall Bracket 270	305 - 345mm
8	Wall Bracket 300	335 - 375mm

SPANWALL

CARRYDUFF BUSINESS PARK, COMBER ROAD, CARRYDUFF, BELFAST, BT8 8AN.
 TEL : +44(0)28 9081 5303 FAX : +44(0)28 9081 5449
 E-MAIL : Info@spanwall.com
 WEBSITE : www.spanwall.com

TITLE :

Cladding Zone Variations

DRAWING No. :
Standard Details

DRAWN BY :
Andrew Creane

SCALE :
NTS

PART No. :
FP30-008b

DATE :
21/04/2023

APPROVED BY :
JR

© COPYRIGHT OF THE DESIGNERS.

DR DESIGN RIGHTS



Talk to us today...

Main Office

**Unit 1, Carryduff Park, Comber Road,
Carryduff, Belfast BT8 8AN Northern Ireland**

T: +44 (0)28 9081 5303

E: info@spanwall.com

Head of Commercial - Gabe McArdle

T: +44 (0)79 6655 2116

E: gmcardle@spanwall.com

Business Development Manager GB North - Rinoj Raju

T: +44 (0)78 4241 4938

E: rāju@spanwall.com

www.spanwall.com

